


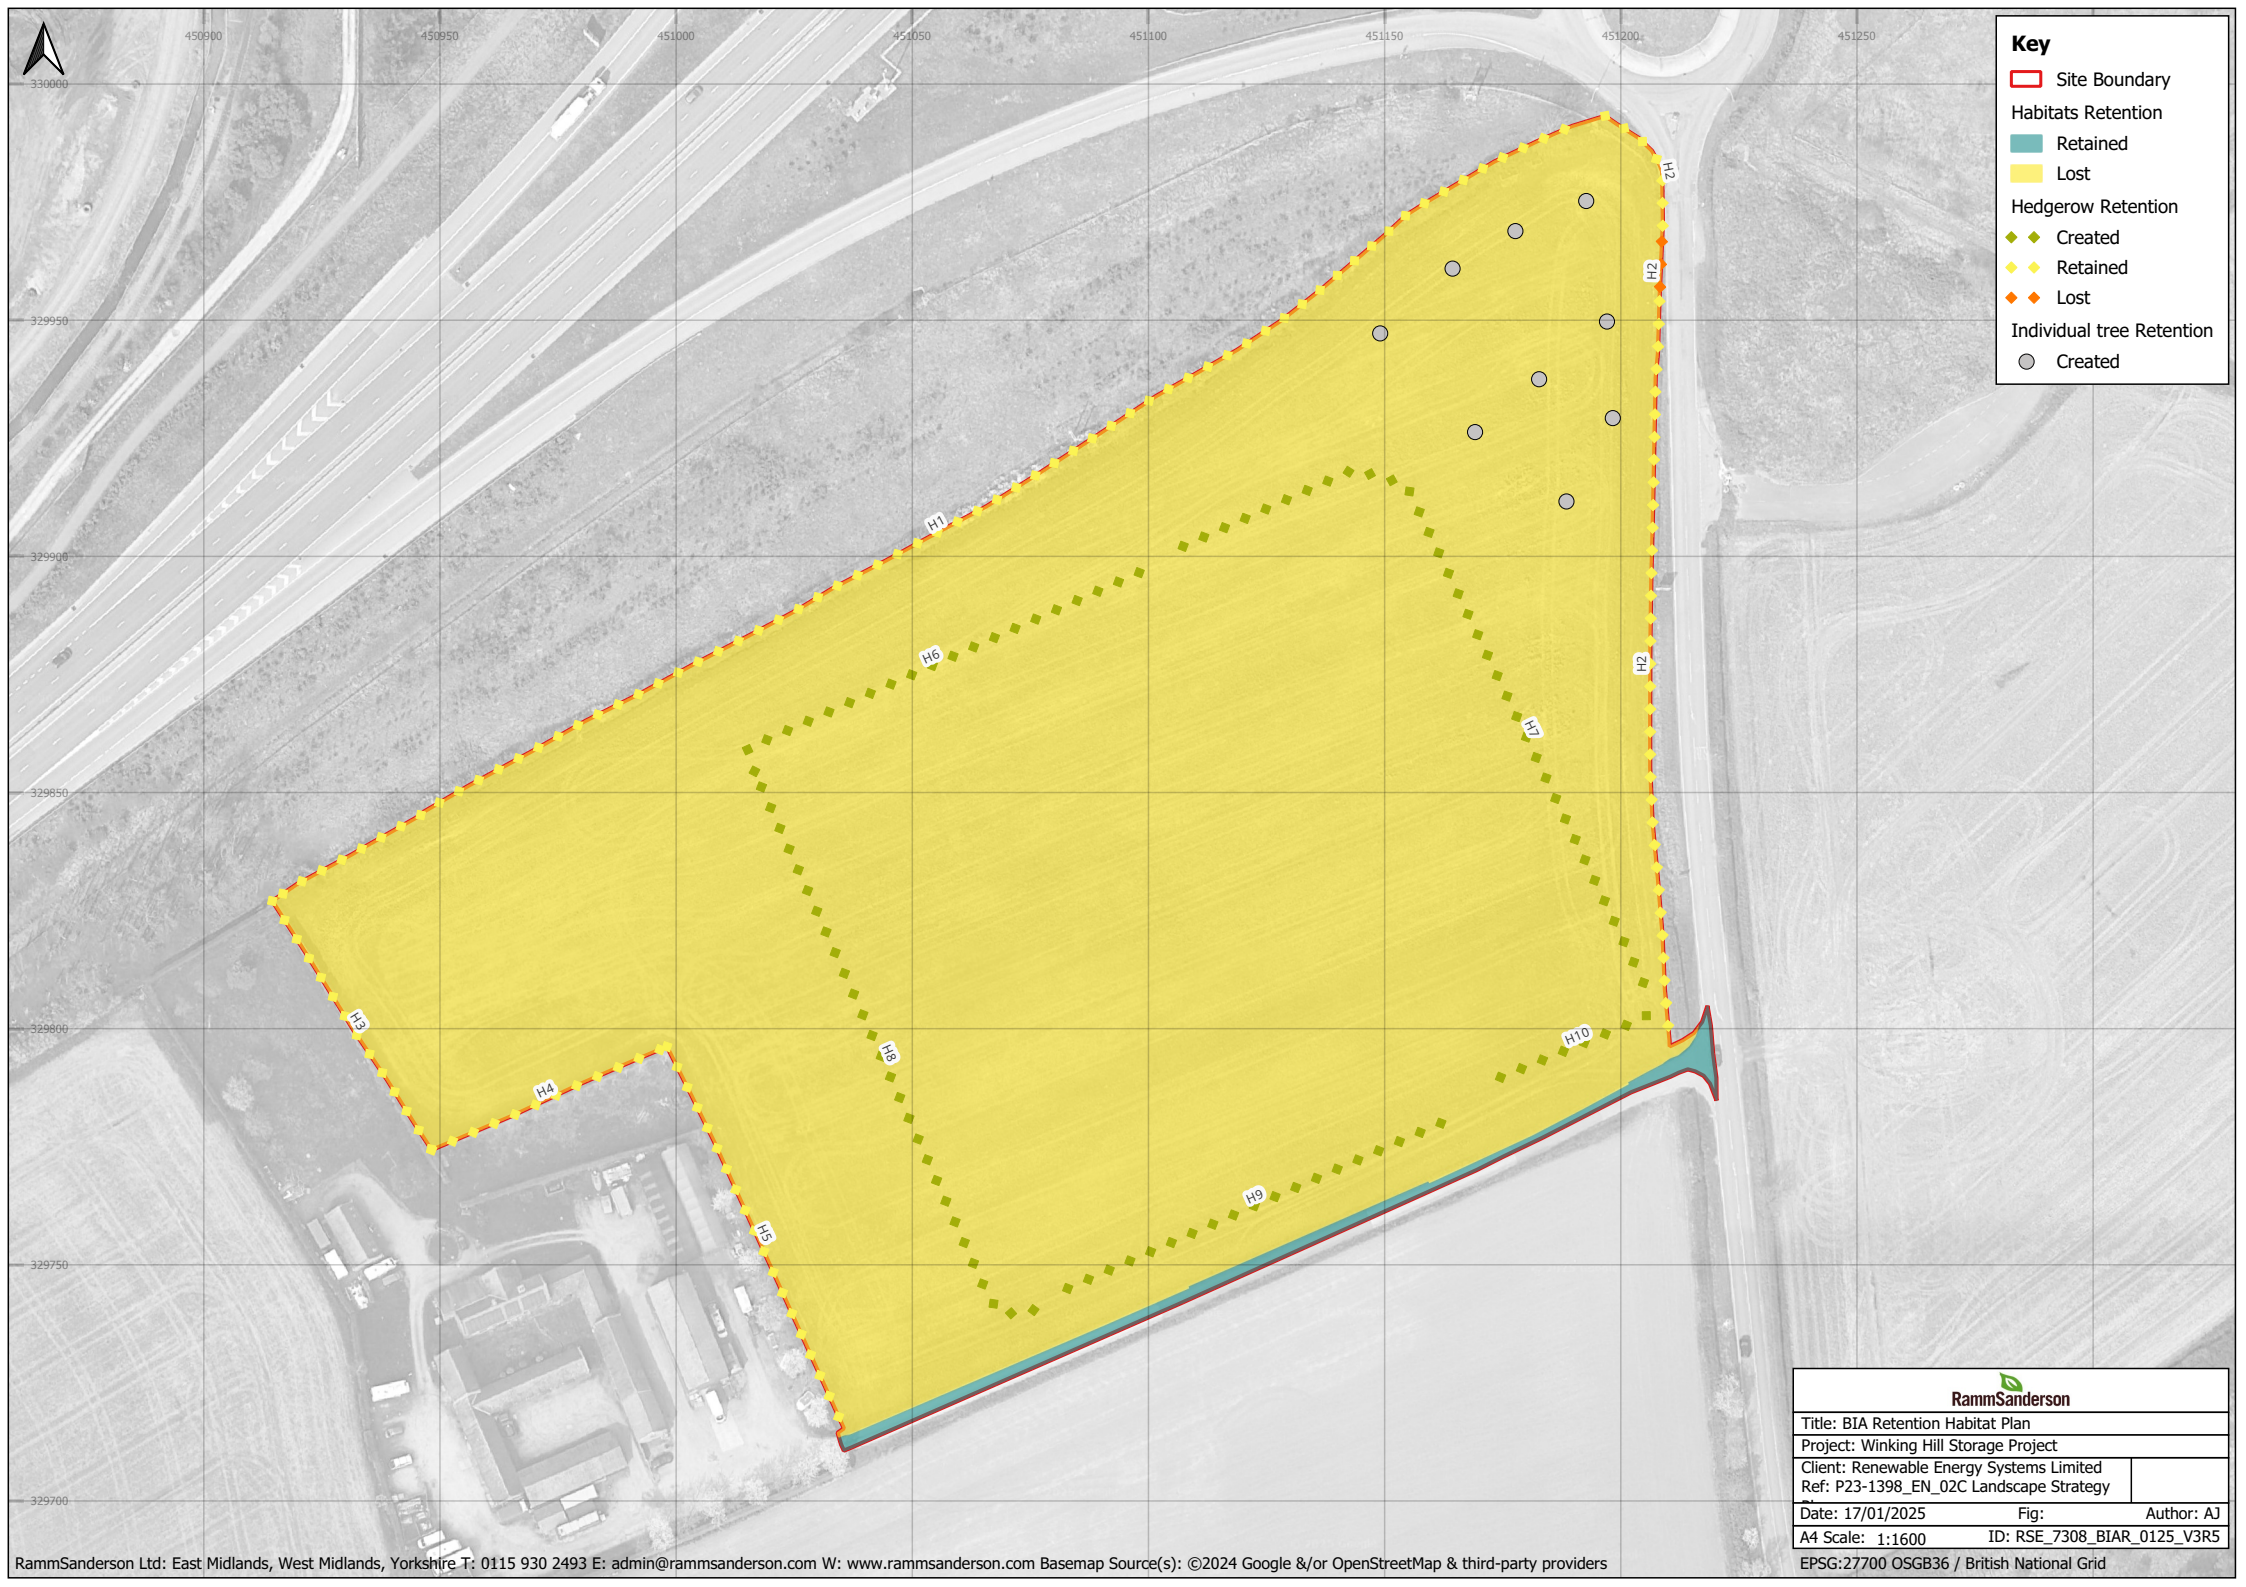

Key

Site Boundary

Habitats Retention

Retained

Lost

Hedgerow Retention

Created

Retained

Lost

Individual tree Retention

Created

**RammSanderson**

Title: BIA Retention Habitat Plan

Project: Winking Hill Storage Project

Client: Renewable Energy Systems Limited

Ref: P23-1398_EN_02C Landscape Strategy

Date: 17/01/2025

Fig:

Author: AJ

A4 Scale: 1:1600

ID: RSE_7308_BIAR_0125_V3R5

EPSG:27700 OSGB36 / British National Grid