




ELEVATION C
SCALE 1:100

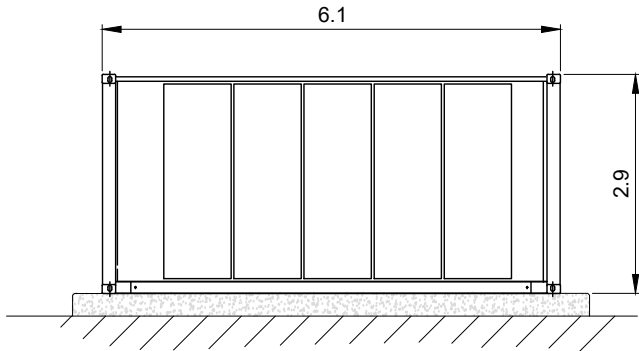

ELEVATION A
SCALE 1:100

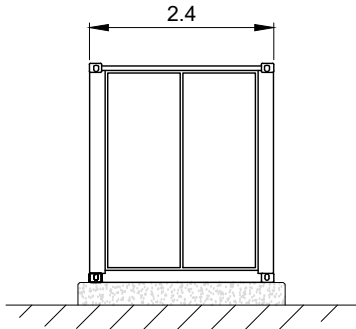


ELEVATION B
SCALE 1:100

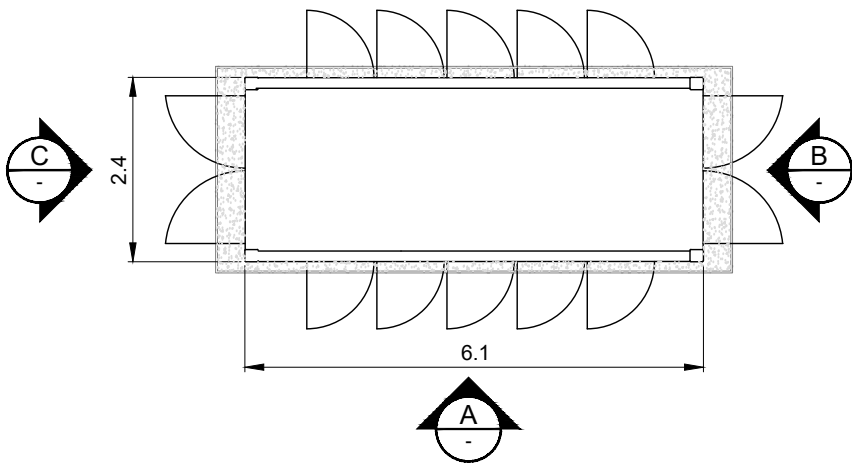

PLAN
SCALE 1:100

- NOTES:
- ALL DIMENSIONS ARE IN METRES UNLESS OTHERWISE STATED.
 - LOCATION OF DOORS IS INDICATIVE ONLY. ACCESS TO BATTERIES MAY BE EXTERNAL FROM SIDE DOORS.
 - BATTERY CONTAINER FOUNDATIONS ARE INDICATIVE ONLY AND SUBJECT TO DETAILED DESIGN.



| | | | | | |
|--|-------|------|------|------------|--------------------|
| 1 | BM | WM | MAS | 2024-10-09 | FIRST ISSUE |
| ISSUE | DRAWN | CHKD | APPD | DATE | REVISION NOTES |
| PURPOSE PLANNING | | | | | COORDINATES N/A |
| SCALE 1:100 @A3 | | | | | DATUM N/A |
| LAYOUT DRAWING N/A | | | | | T-LAYOUT NO N/A |
| PROJECT TITLE WINKING HILL | | | | | |
| DRAWING TITLE BATTERY STORAGE ENCLOSURE | | | | | |
| RES DRAWING NUMBER 04875-RES-BAT-DR-PT-001 | | | | | REV 1 |
| THIS DRAWING IS THE PROPERTY OF RENEWABLE ENERGY SYSTEMS LIMITED AND NO REPRODUCTION MAY BE MADE IN WHOLE OR IN PART WITHOUT PERMISSION | | | | | |
| <div><div>BEAUFORT COURT, EGG FARM LANE, KINGS LANGLEY, HERTS WD4 8LR. UK TEL +44 (0) 1923 299200 WWW.RES-GROUP.COM</div></div> | | | | | |